



To be Stained Columbia Woodtech / Transparent / True Cedar

Edge of Patio

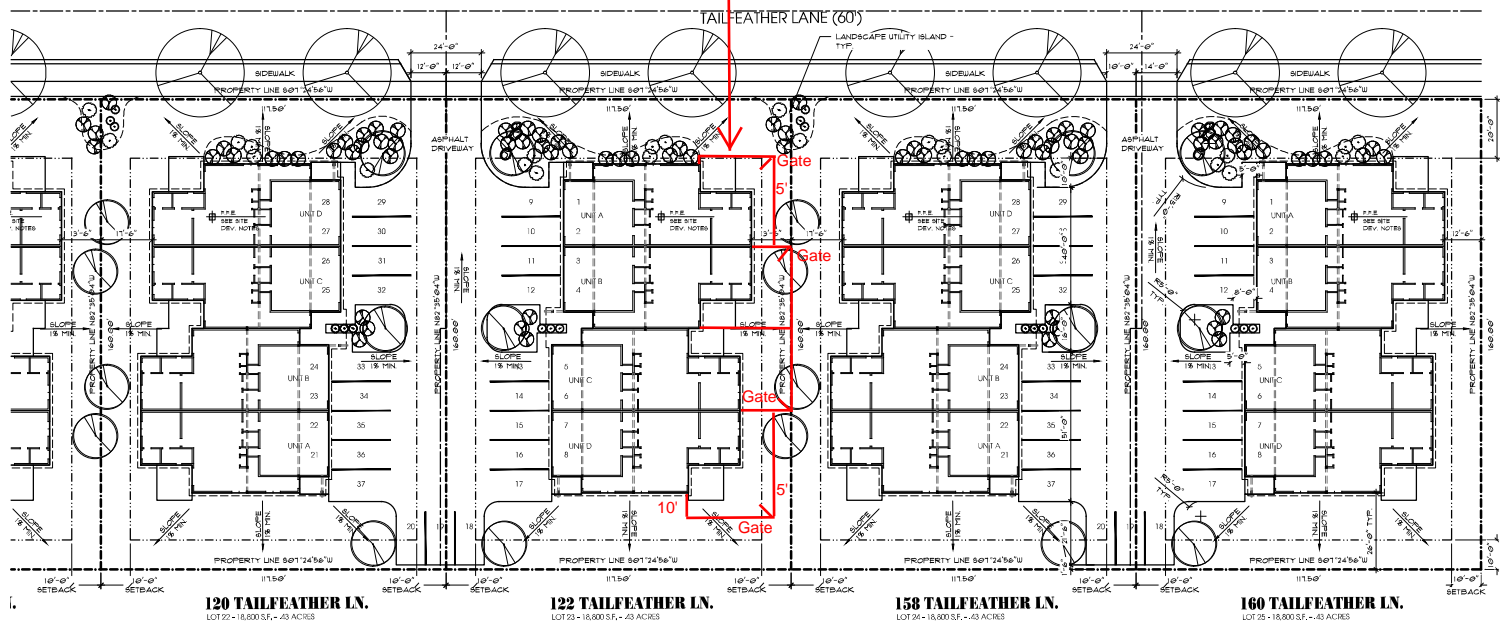

NHB LLC
 570-7345
 PO BOX 11530
 901 E. FAY (406) 924-6289

CONSULTANTS

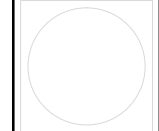

DRAWING RELEASE

#	TITLE	DATE
A	PRELIM	05.20.2013
B	DESIGN REVIEW	05.22.2013
C	LUP	05.28.2013

SHEET NUMBER

C1.1

SITE